



# CAMP KOSTOPULOS CONCEPT PLAN AND ELEVATION

SCALE: 1/16"=1'-0"

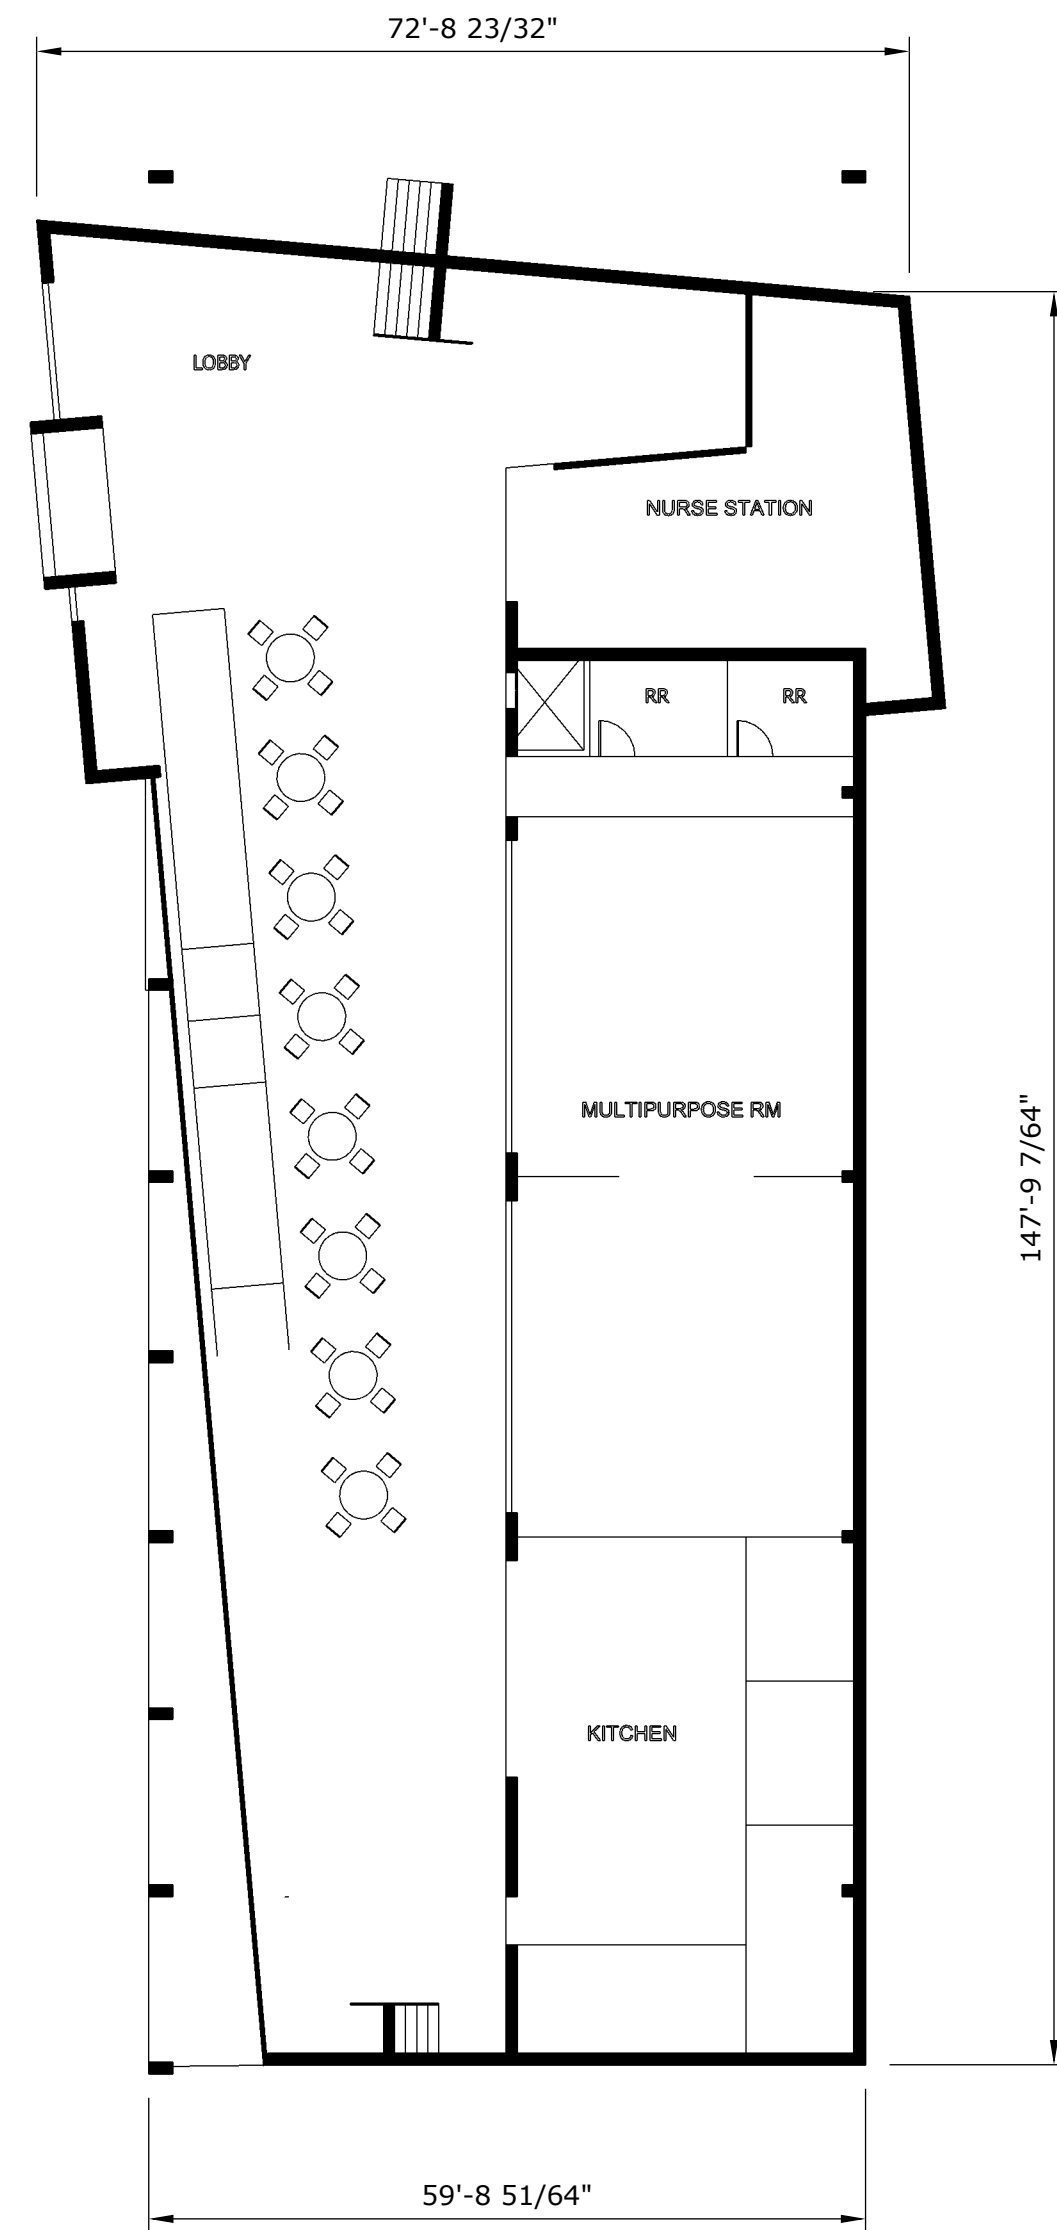

LOWER LEVEL

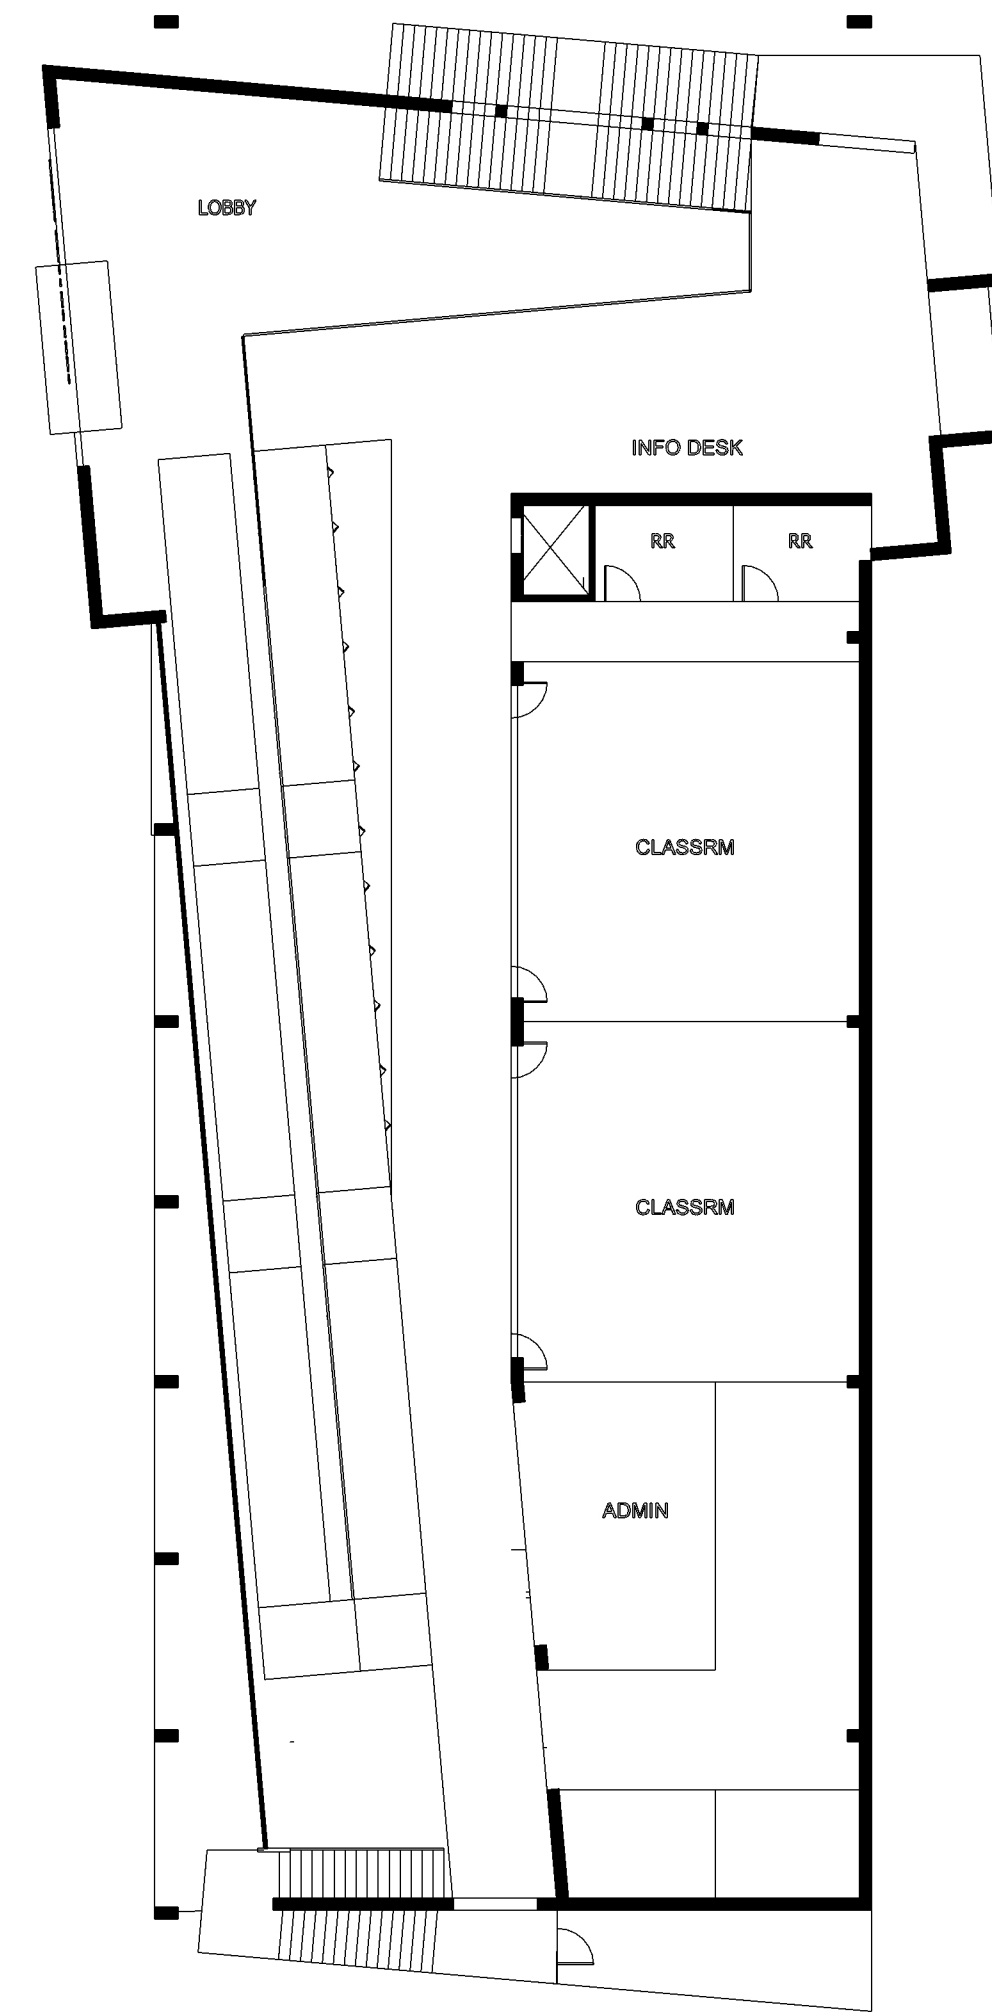

UPPER LEVEL

